


1階平面図 縮尺1/150

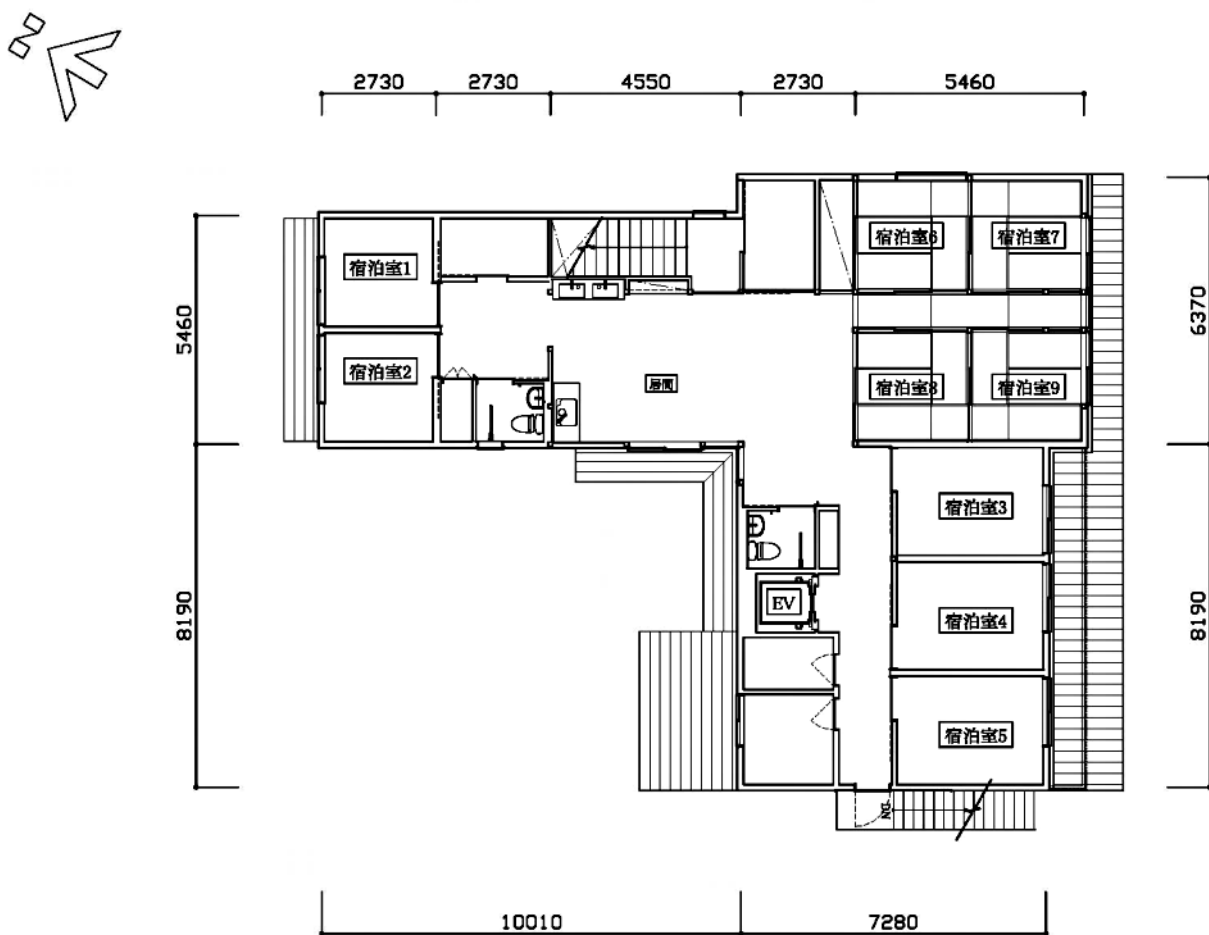

2階平面図 縮尺1/150